


Tyler R. Doin—Architect
 FL# AR92117
 325 West Shore Drive
 Inlet Beach, Florida
 32461
 (850) 231-9066
 fax (866) 786-5697

LOT 70—LAKESIDE AT BLUE MOUNTAIN BEACH
 WALTON COUNTY, FLORIDA

SHEET #	A-3	OF	4
PROJECT #	18-105	DATE	7-24-18
DRAWN BY	L.R.	CHECKED BY	T.R.D.
REVISIONS			

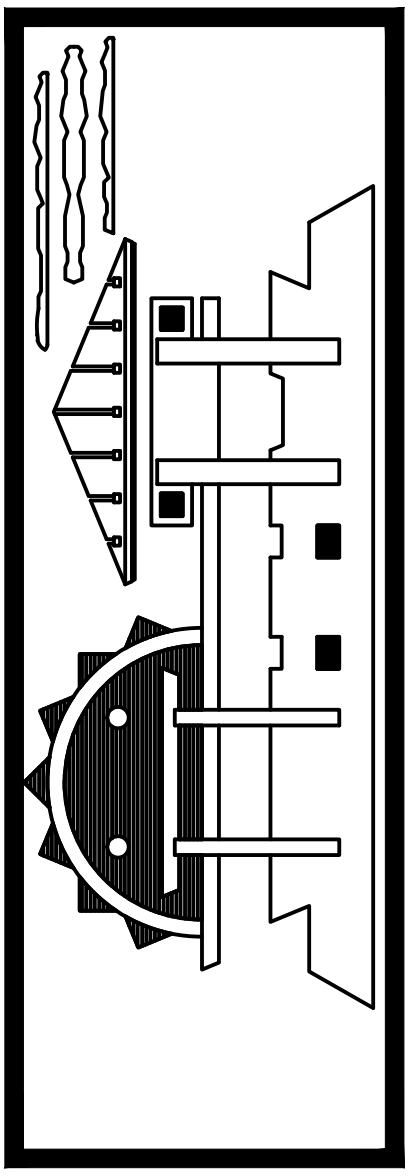

SOUTH ELEVATION
 1/4" = 1'-0"



NORTH (STREET) ELEVATION
 1/4" = 1'-0"

- NOTES:**
- EXTERIOR SIDING TO BE 8" LAP(1st FLOOR) & 4" LAP(2nd FLOOR).
 - ALL EXPOSED FASTENERS TO BE STAINLESS STEEL.
 - DOOR & WINDOWS TO BE WIND/IMPACT RATED UNITS.